


John Roberts Forbes

ARCHITECT
OWNERSHIP AND USE OF THE DOCUMENTS
THESE DRAWINGS, SCHEDULES, SPECIFICATIONS AND EXPRESSED IDEAS AS INSTRUMENTS OF SERVICE ARE AND SHALL REMAIN THE PROPERTY OF FORBES ARCHITECTS. WHETHER THE PROJECT FOR WHICH THEY ARE PREPARED IS EXECUTED OR NOT, THE OWNER AND/OR OWNER SHALL BE PERMITTED TO OBTAIN INFORMATION AND REFERENCE TO THE DRAWINGS, SCHEDULES, SPECIFICATIONS AND EXPRESSED IDEAS FOR INFORMATION AND REFERENCE TO OTHER PROJECTS. THE DRAWINGS, SCHEDULES, SPECIFICATIONS AND EXPRESSED IDEAS SHALL BE USED BY THE OWNER ADDITION TO THE PROJECT OR FOR OTHER PROJECTS WITHOUT THE WRITTEN AGREEMENT OF FORBES ARCHITECTS. COPYRIGHT © 2008, JOHN FORBES, INC. BY FORBES ARCHITECTS. ALL RIGHTS RESERVED.

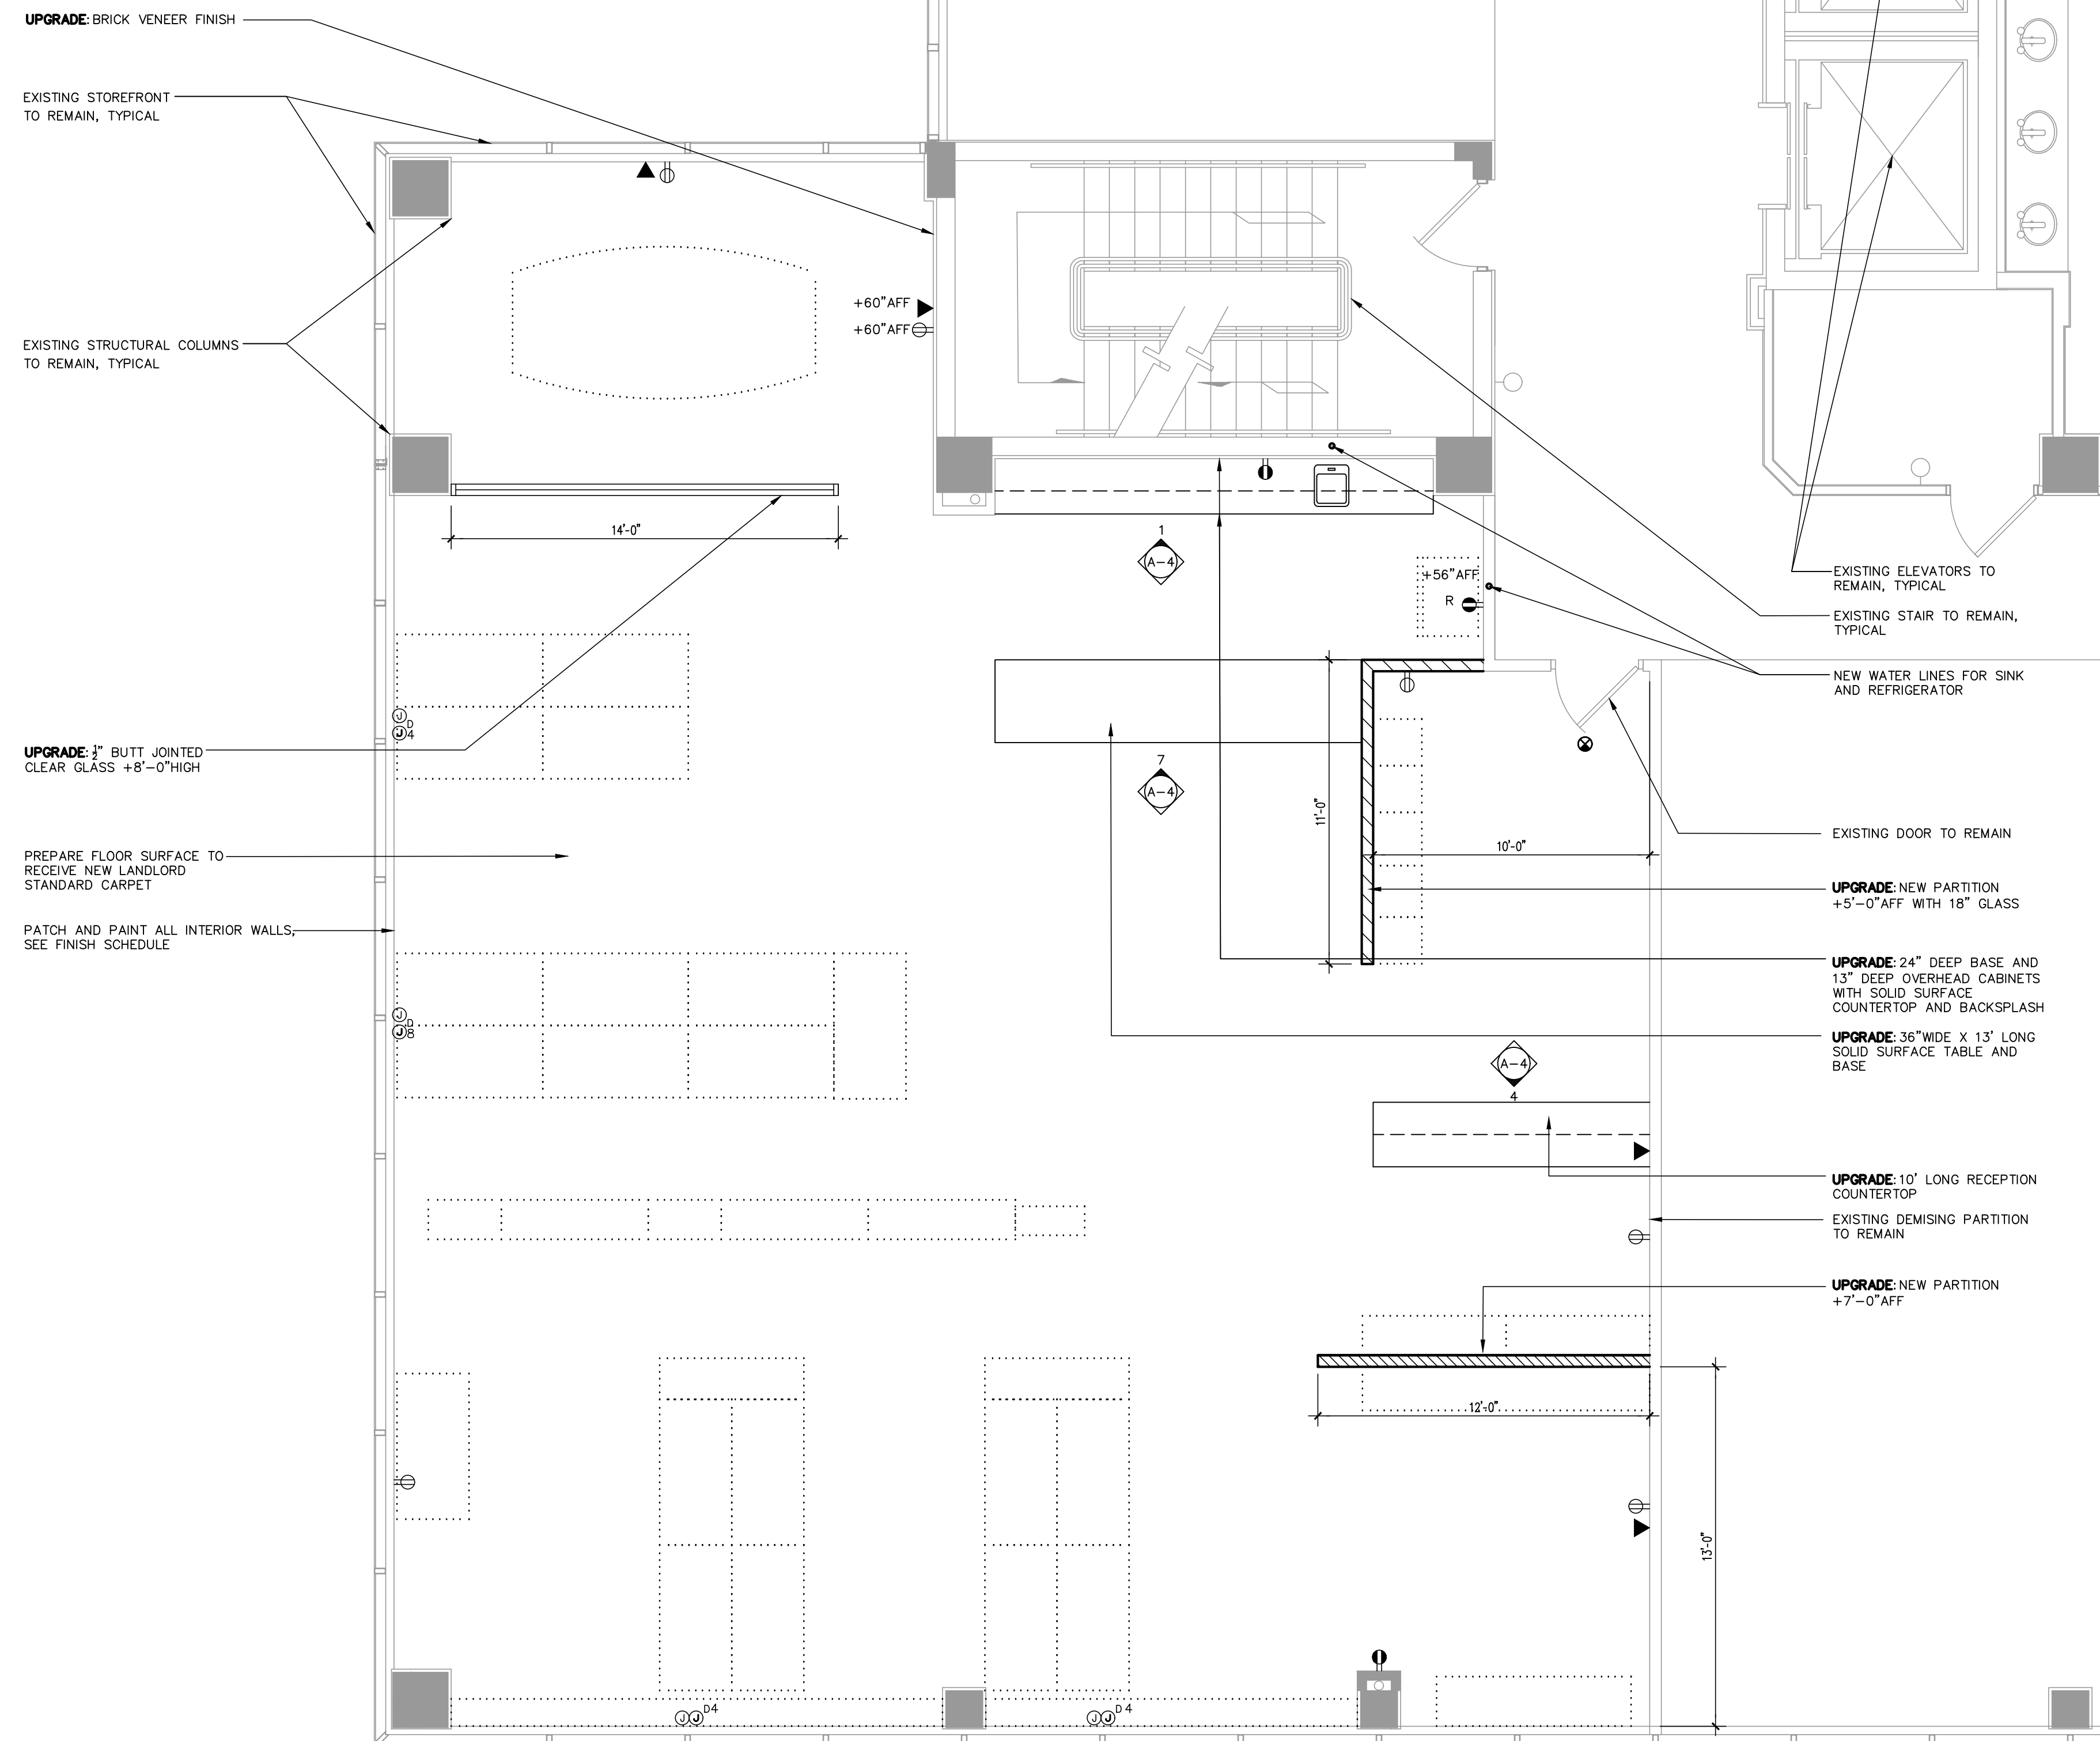

Legend

- NEW INTERIOR PARTITION OF 1/2" GYPSUM BOARD ON EACH SIDE OF 3-5/8" METAL STUDS AT 24" O.C. EXTEND 5'-0" ABOVE FLOOR SURF AND ADD 18" GLASS ON TOP. SEE PARTITION SECTION A/A-3.
- NEW INTERIOR PARTITION OF 1/2" GYPSUM BOARD ON EACH SIDE OF 3-5/8" METAL STUDS AT 24" O.C. EXTEND 7'-0" ABOVE FLOOR SURFACE. SEE PARTITION SECTION B/B-3.
- EXISTING PARTITION, WALL AND/OR COLUMN TO REMAIN AS IS
- EXISTING DOOR TO REMAIN

Notes:

1. THIS DESIGN COMPLIES THE FLORIDA BUILDING CODE 2014 (5TH EDITION) - ACCESSIBILITY
2. ALL FLOOR SURFACES SHALL BE LEVELED AND FLOORING MATERIALS SHALL BE REPLACED IN ORDER TO ALLOW GREATER ACCESSIBILITY.

Finish Notes:

1. PATCH AND REPAIR WALLS BEFORE RECEIVING PAINT FINISH AS REQUIRED

Electrical Legend

- DUPLEX RECEPTACLE AT 18" AFF U.O.N.
- DEDICATED DUPLEX RECEPTACLE AT 18" AFF U.O.N.
- RECESSED FLOOR BOX WITH DUPLEX AND TELECOM RECEPTACLE
- TELECOM BOX WITH 3/4" CONDUIT EXTENDED 6" ABOVE ADJACENT CEILING. FACE PLATES, JACKS AND CABLING TO BE BY TENANT
- ELECTRIC JUNCTION BOX AT 18" AFF U.O.N.
- TELECOM JUNCTION BOX AT 18" AFF U.O.N.

1 Floor Plan RoomNo 1/4"

DESIGN APPROVAL

AUTHORIZED SIGNATURE _____ DATE _____

PRINT NAME _____ DATE _____

I HAVE REVIEWED THE DESIGN DRAWINGS AND UNDERSTAND THAT ALL REVISIONS AFTER THIS DATE ARE MY COMPLETE OBLIGATION.

I HAVE REVIEWED THE DESIGN DRAWINGS AND APPROVE THEM AS NOTED. I UNDERSTAND THAT ALL REVISIONS AFTER THIS DATE ARE MY COMPLETE OBLIGATION.

Interior Improvements

Project: Leroy Collins
7900 Oak Lane
Miami Lakes, FL 33016

Owner: The Graham Companies
6843 Main Street
Miami Lakes, FL

Date
02/28/18
Commission
18020

Revisions
